


Location Plan 1:1250



Second Floor

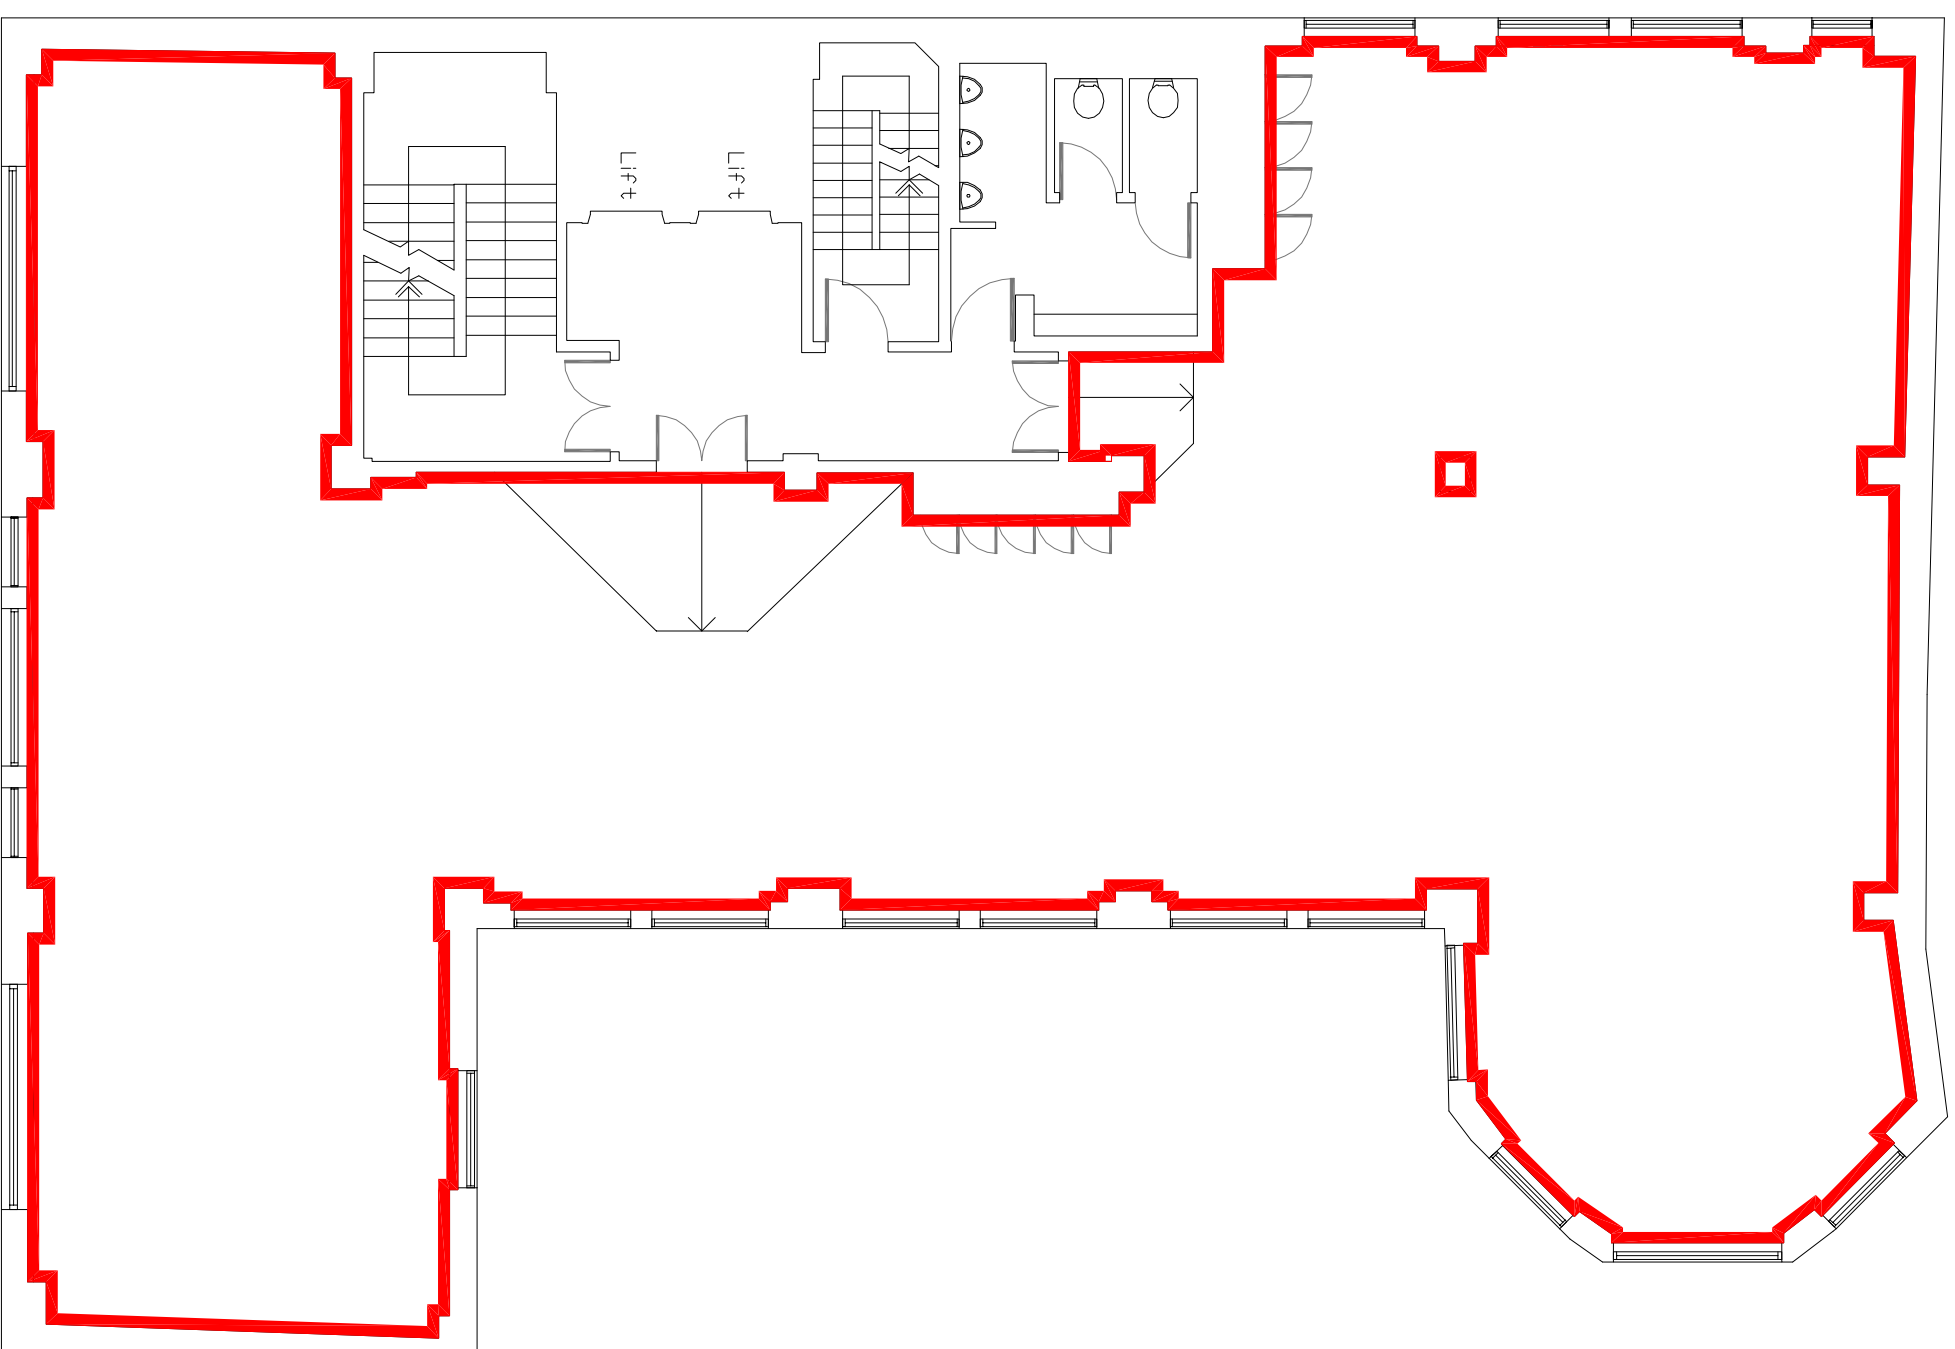

Project	Ingleby Trice 7 Birchin Lane London EC3 9BW
Drawing Title	Second Floor
CAD Reference	2674-02a
Scale 1	1:100 on A3
Scale 2	
Ross Laird	measured surveys
Date	March 2016
Revisions	
<p>Ross Laird Limited 5 Lower King Street, Royston, Herts SG8 5AL Tel : 01763 249949 e-mail : rosslaird@btinternet.com www.rosslaird.co.uk</p>	
<p>ALL DIMENSIONS GIVEN TO FACE OF WALL UNLESS OTHERWISE SPECIFIED. ALTHOUGH EVERY DIMENSION IS CHECKED, DIMENSIONS SHOULD BE CHECKED ON SITE. UNACCESSIBLE AREAS WILL BE SHOWN WITH A DOTTED LINE.</p>	